




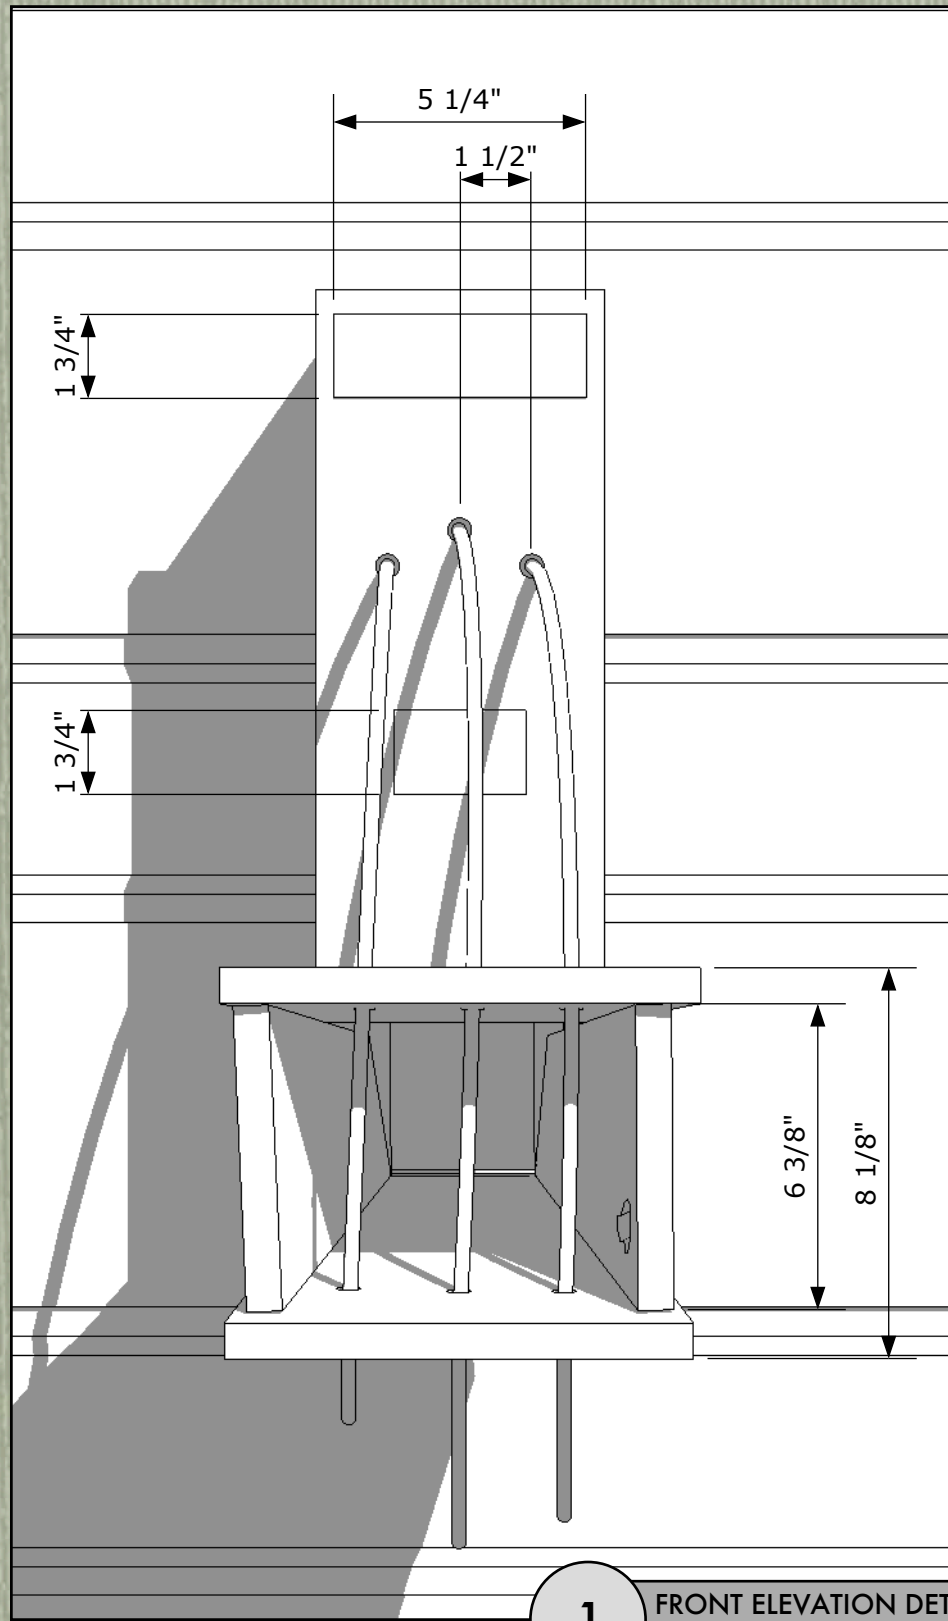



A FIERCE PIERCE
(for EARS)

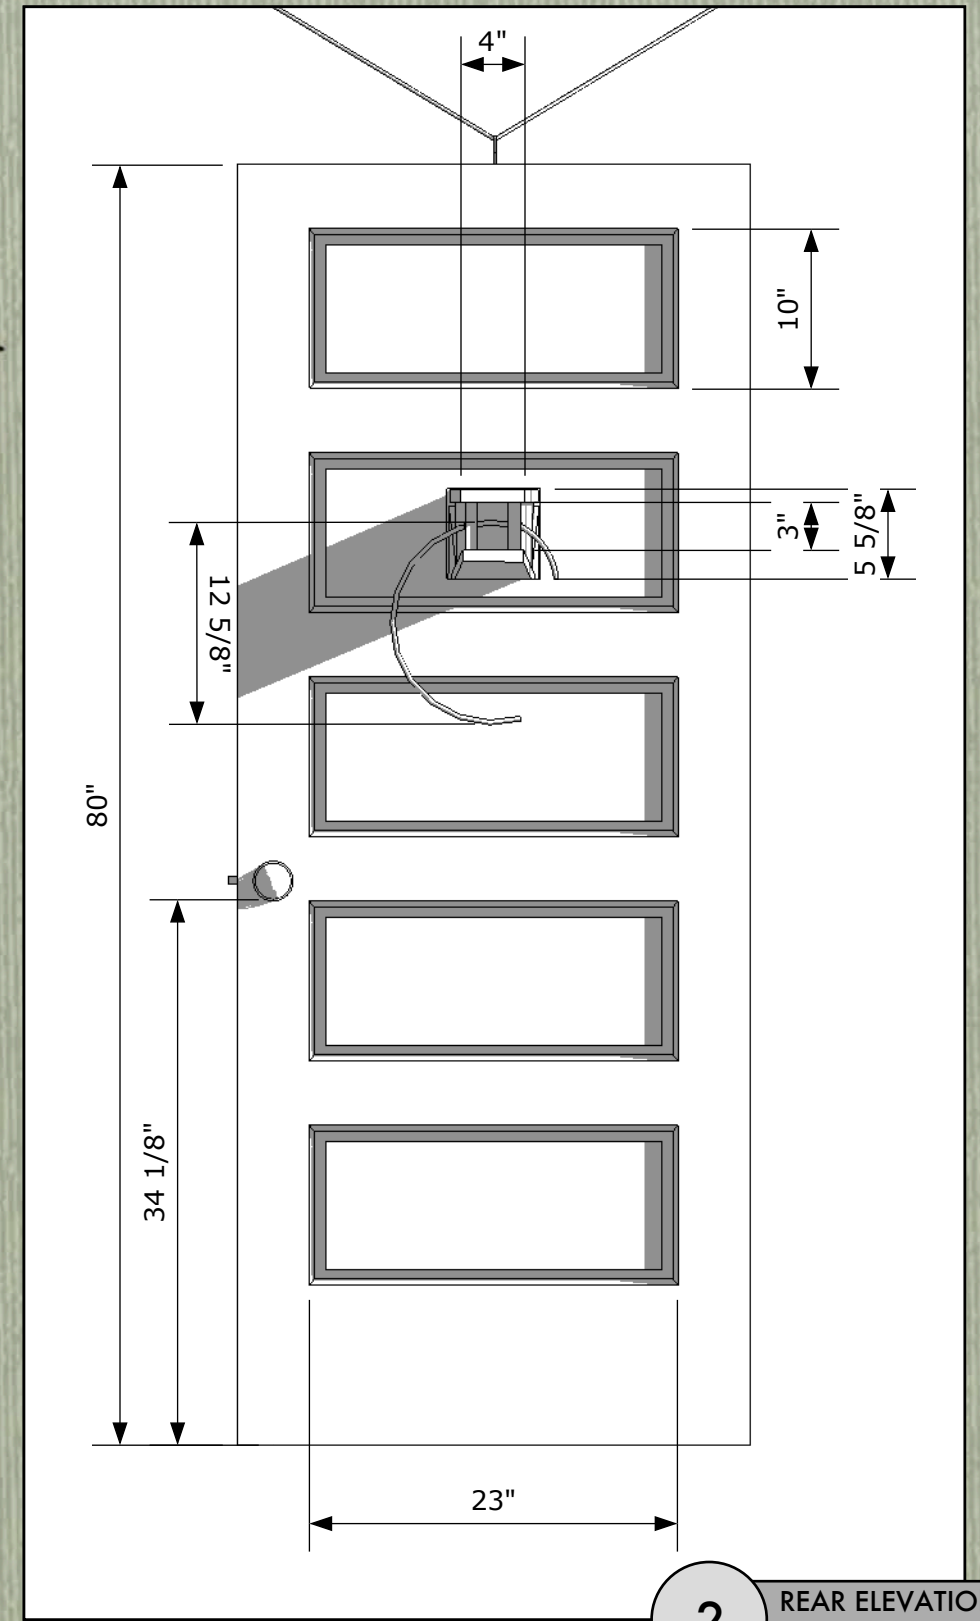


1 FRONT ELEVATION DETAIL
SCALE: 3"=1"

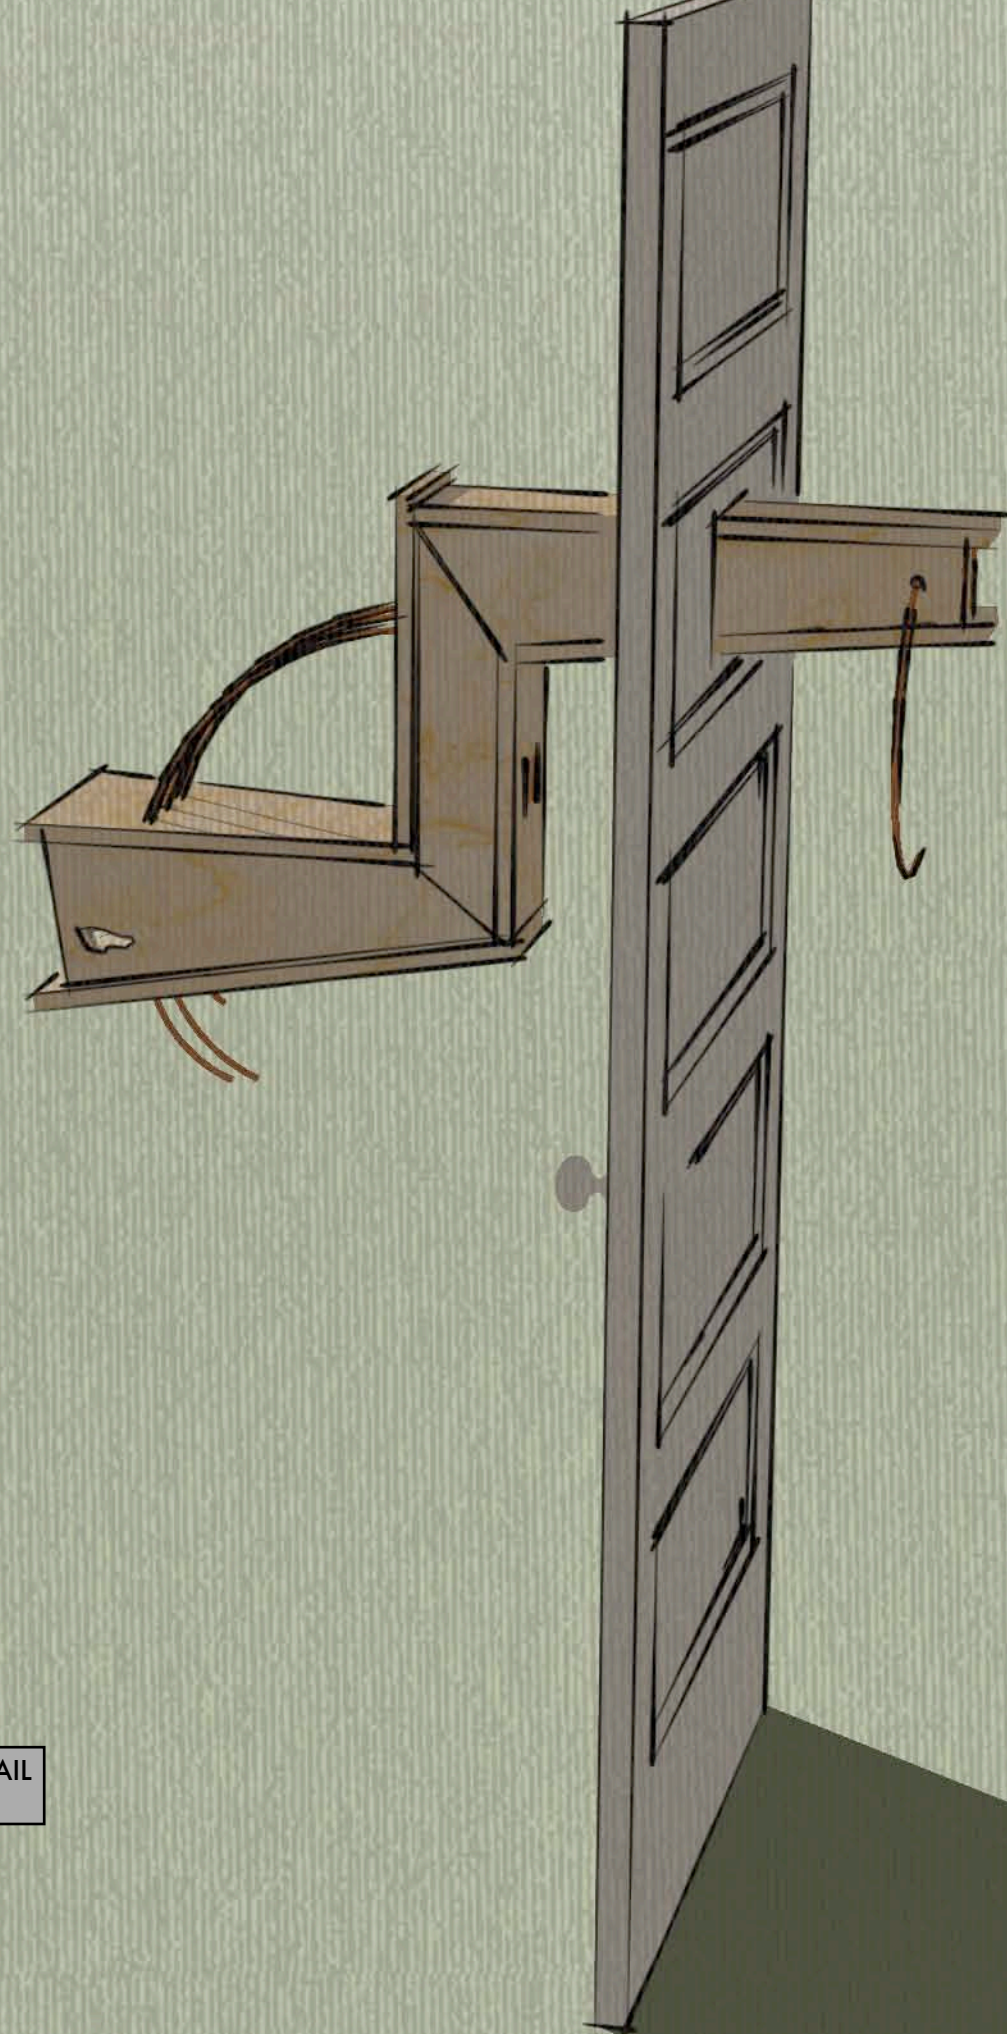

2 REAR ELEVATION
SCALE: 1"=1'

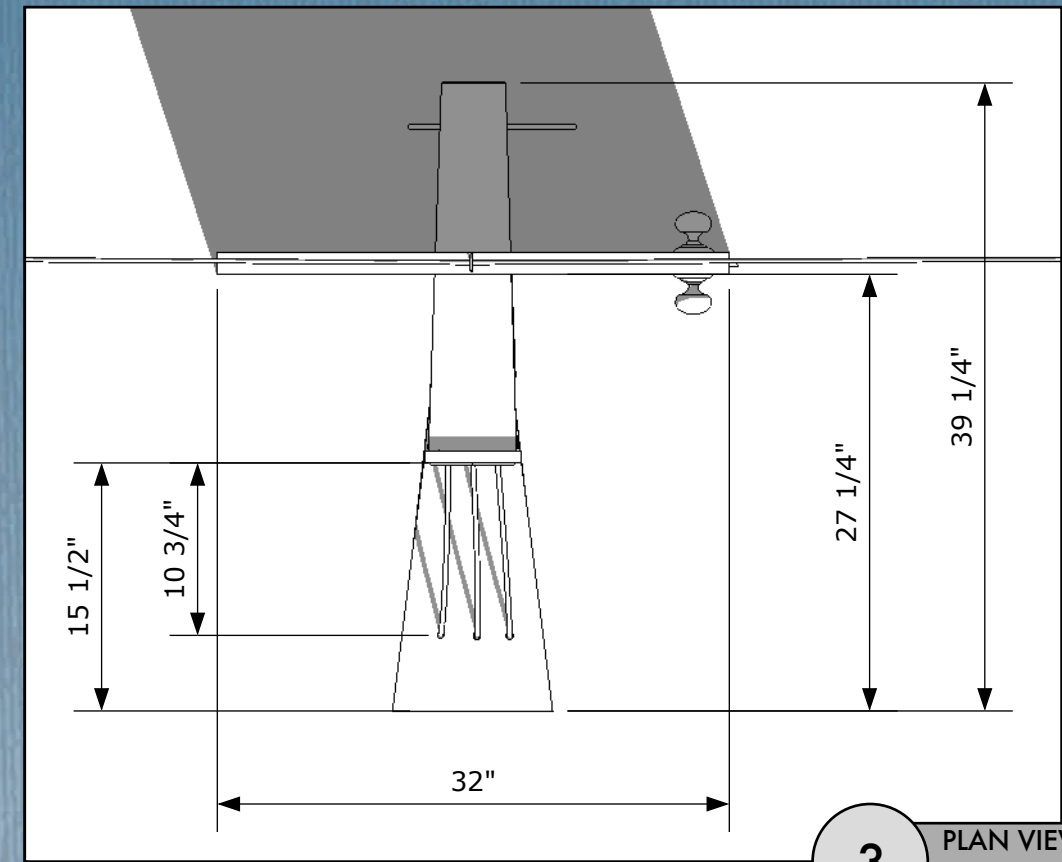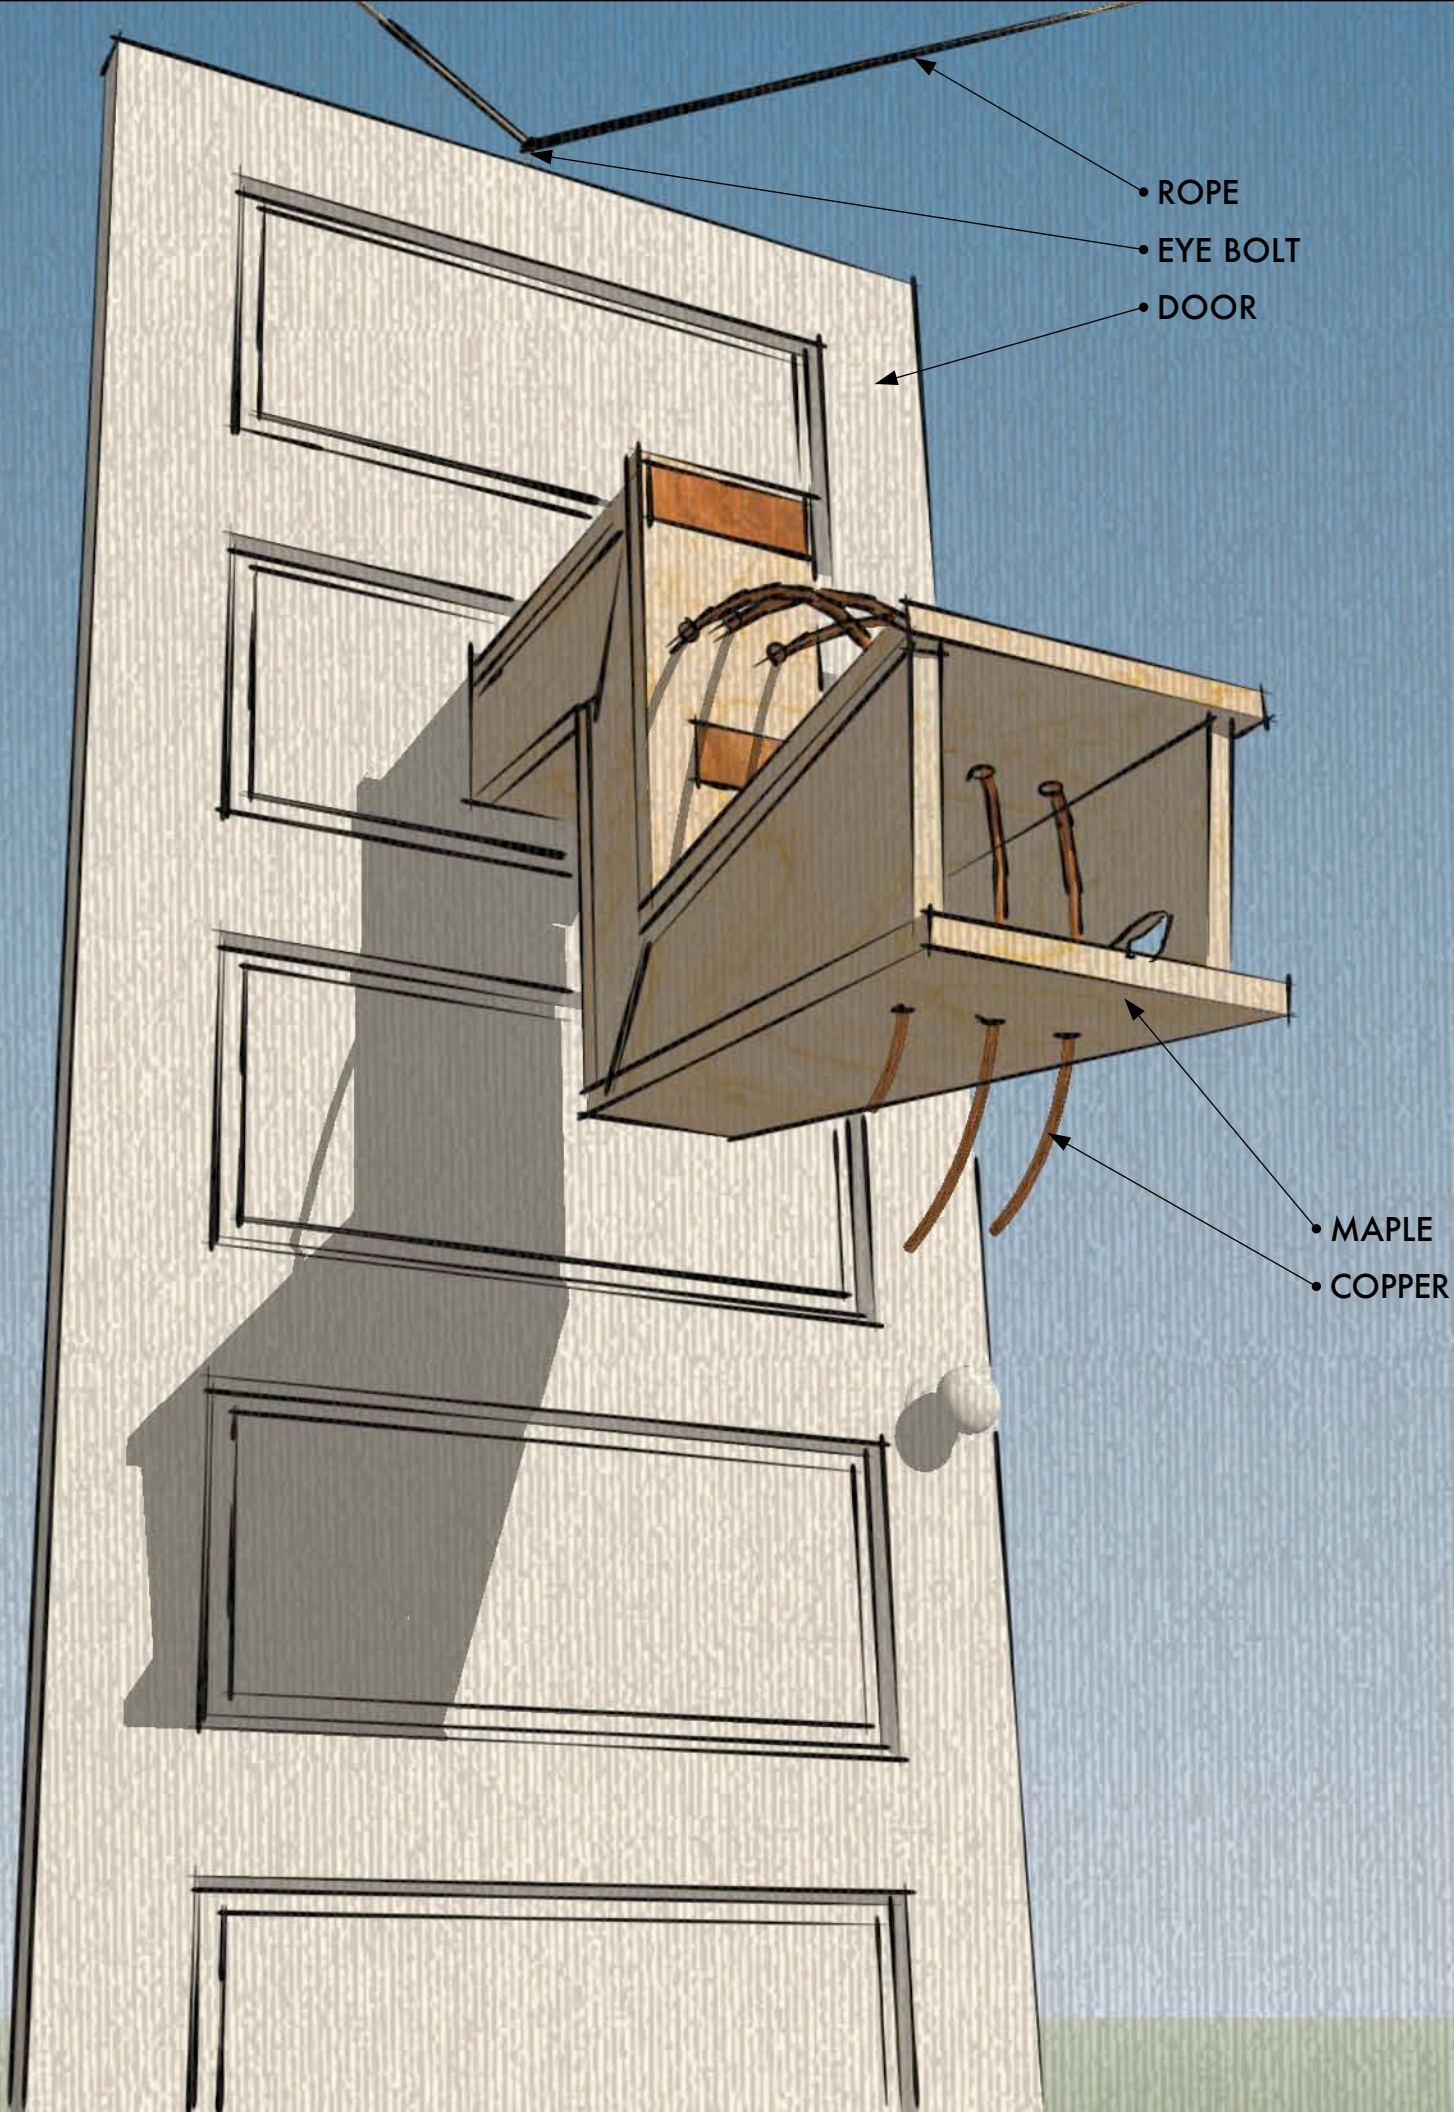

3 PLAN VIEW
SCALE: 1"=1'

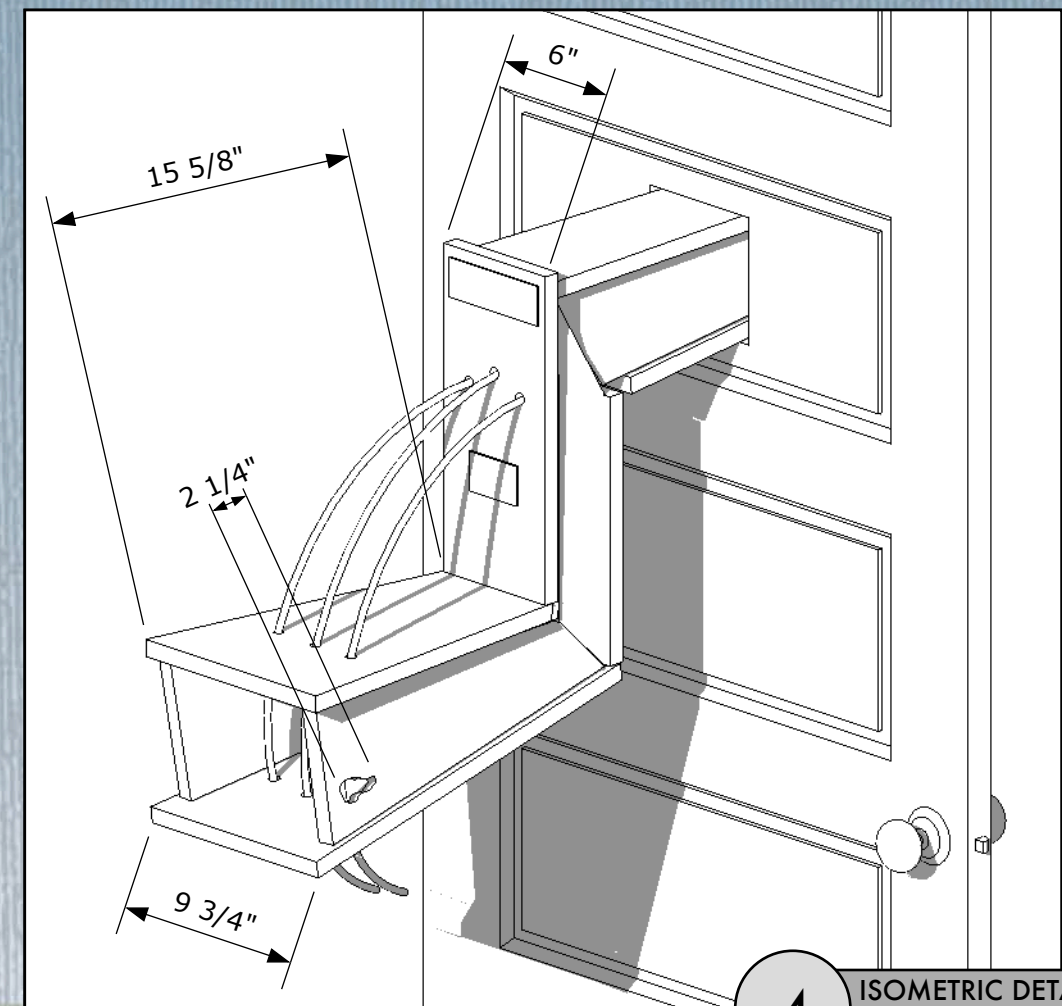

4 ISOMETRIC DETAIL
SCALE: 1 1/2"=1'

